




The World's Original
Screwjack Pedestal

Buzon USA West, LLC

10691 SE Jason Lane
Happy valley, OR 97086
Erik: 503-954-3336
Angie: 503-862-9172
Fax: 570-796-1743
Email: erik@buzonusawest.com
angie@buzonusawest.com
www.buzonusawest.com

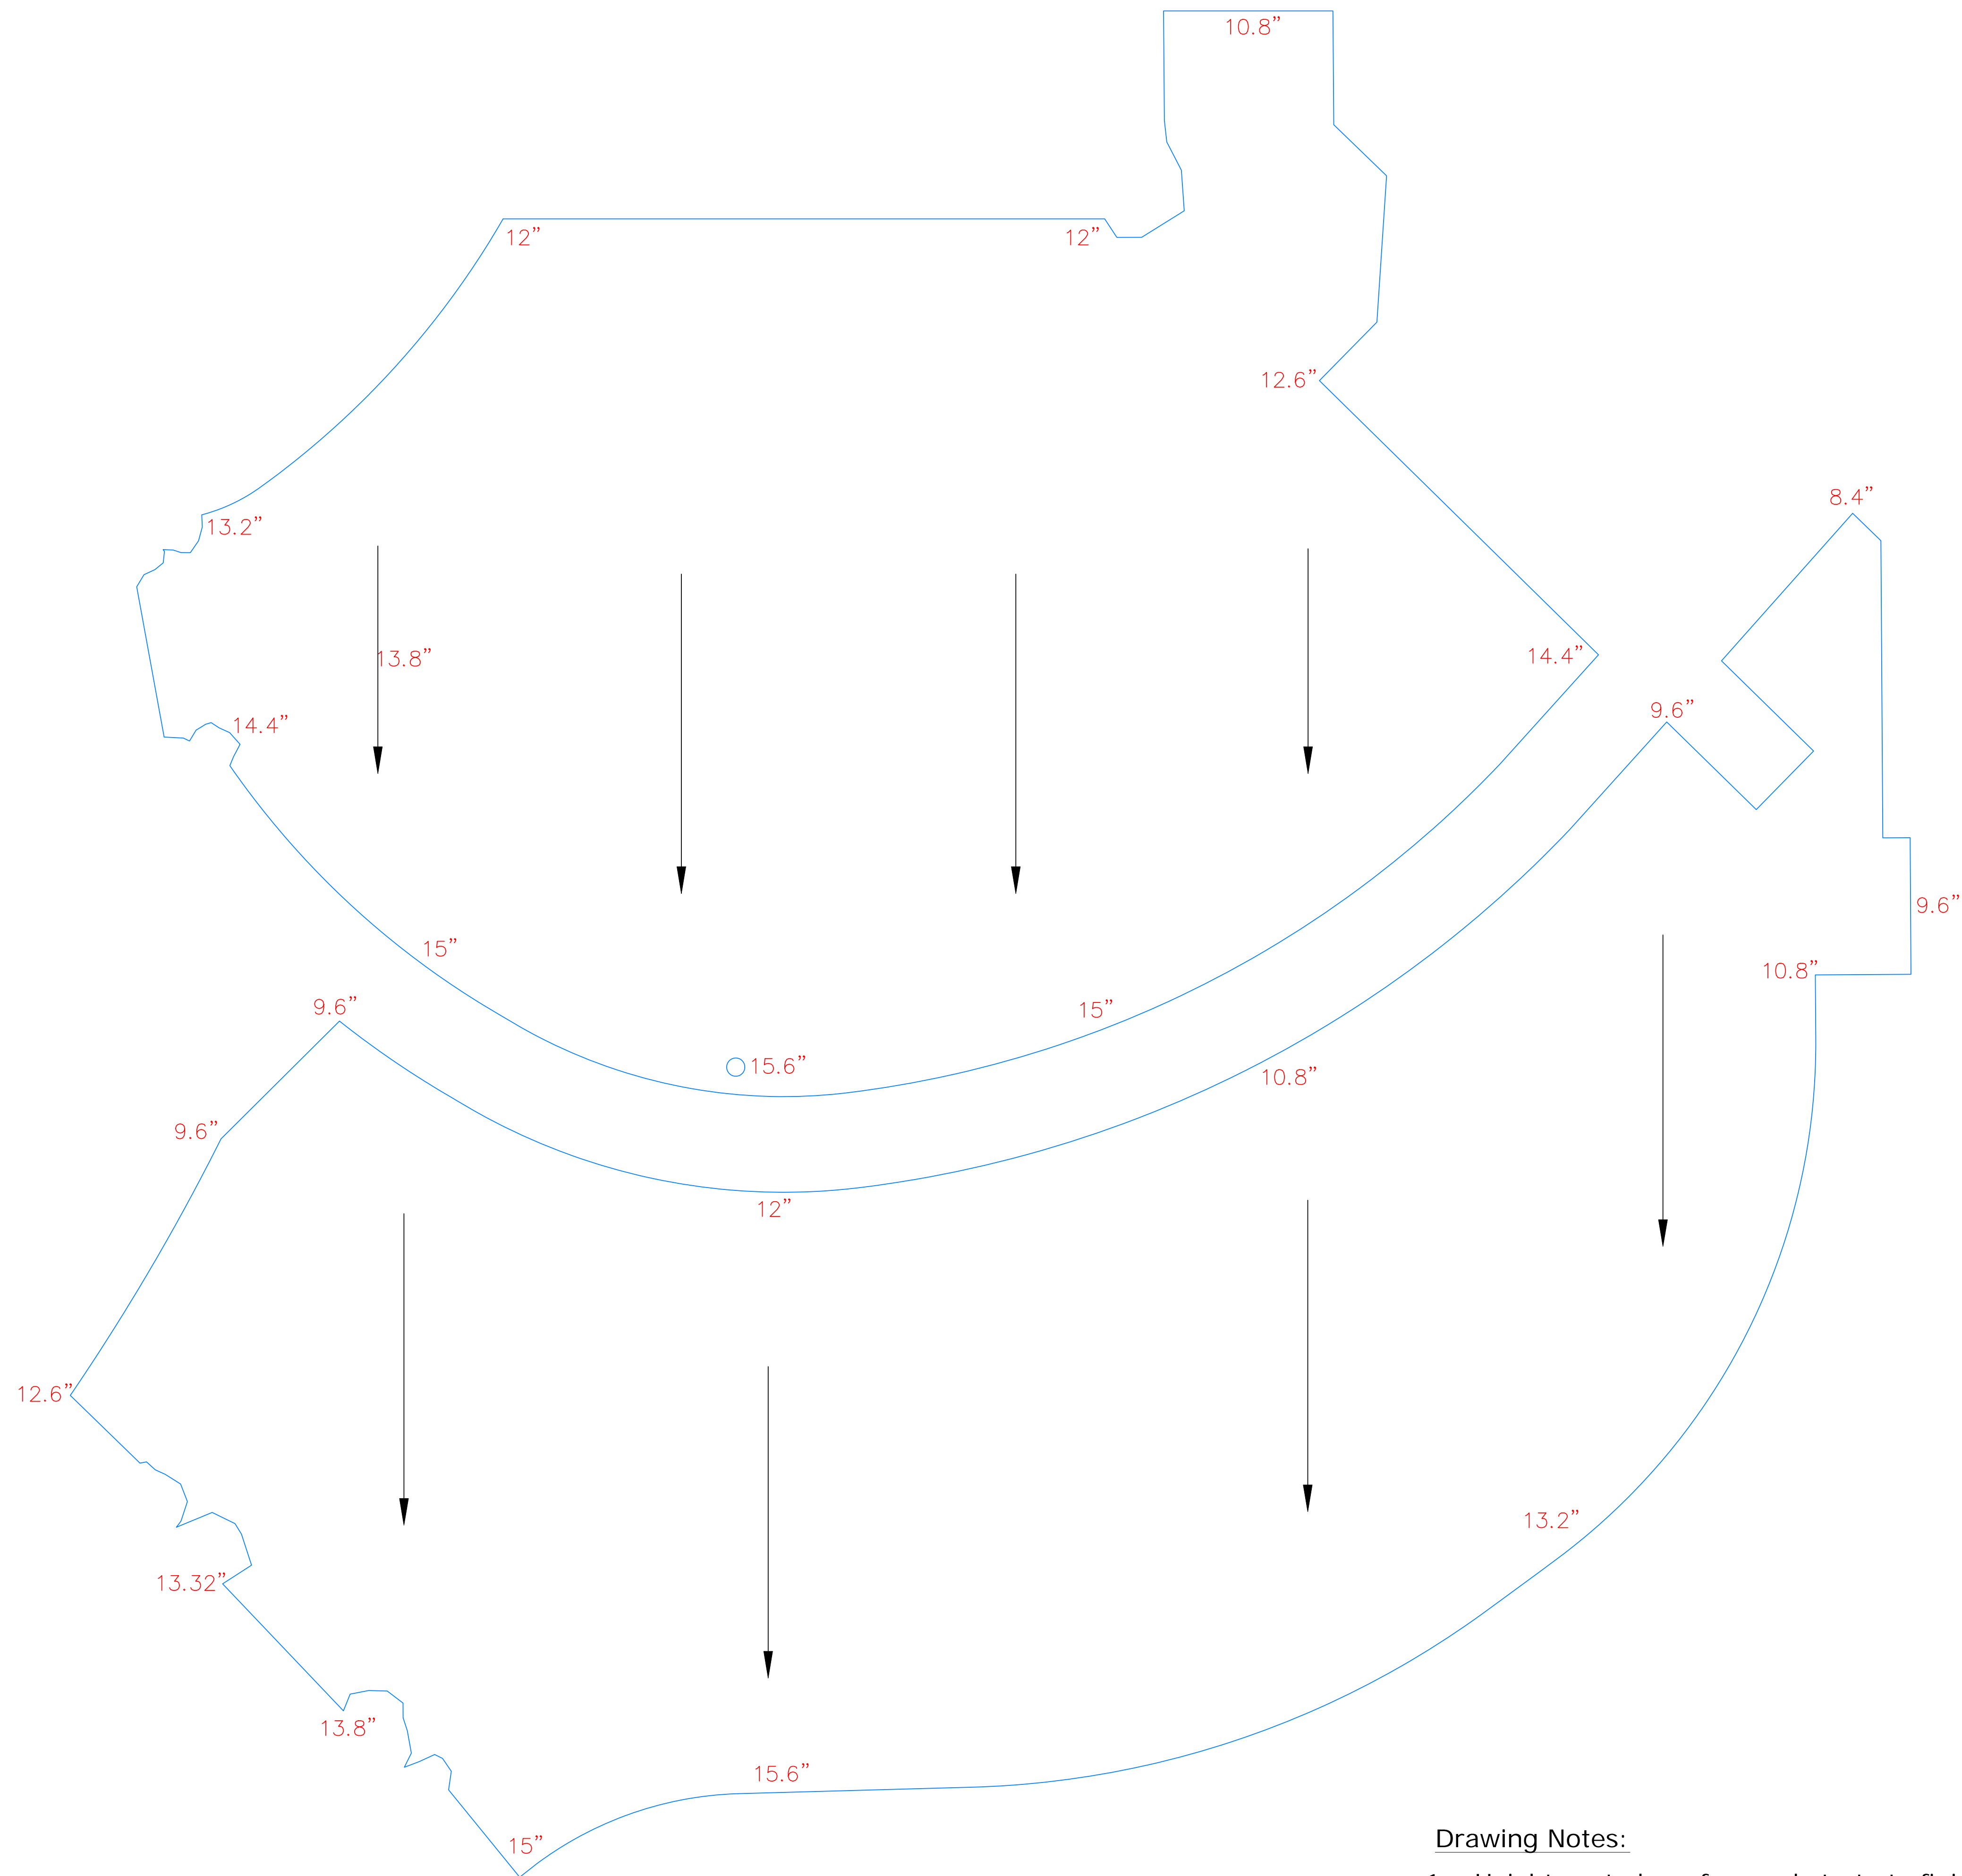

NOTES

- Buzon USA West LLC (BUW) pedestal layout plans are based on the information provided by the designer or client, and commensurately accurate. BUW is a materials supplier only. Plan areas, dimensions, edge, drain, valley, and ridge locations and elevations, and slopes are requested for the most accurate pedestal layouts and take-offs.
- Client to verify pedestal heights, quantities, and layout and advise supplier of changes, overage, or attic stock needed prior to order execution.

Drawing Notes:

1. Heights noted are from substrate to finished deck.

Buzon BC-Series

Job Number: 15-0384-03
Job Name: Rec Deck
Client reference:
Date: 02/03/16

NO.	DATE	REVISION

DECK PLAN

Sheet No:


01



The World's Original
Screwjack Pedestal

Buzon USA West, LLC

10691 SE Jason Lane
Happy valley, OR 97086
Erik: 503-954-3336
Angie: 503-862-9172
Fax: 570-796-1743
Email: erik@buzonusawest.com
angie@buzonusawest.com
www.buzonusawest.com

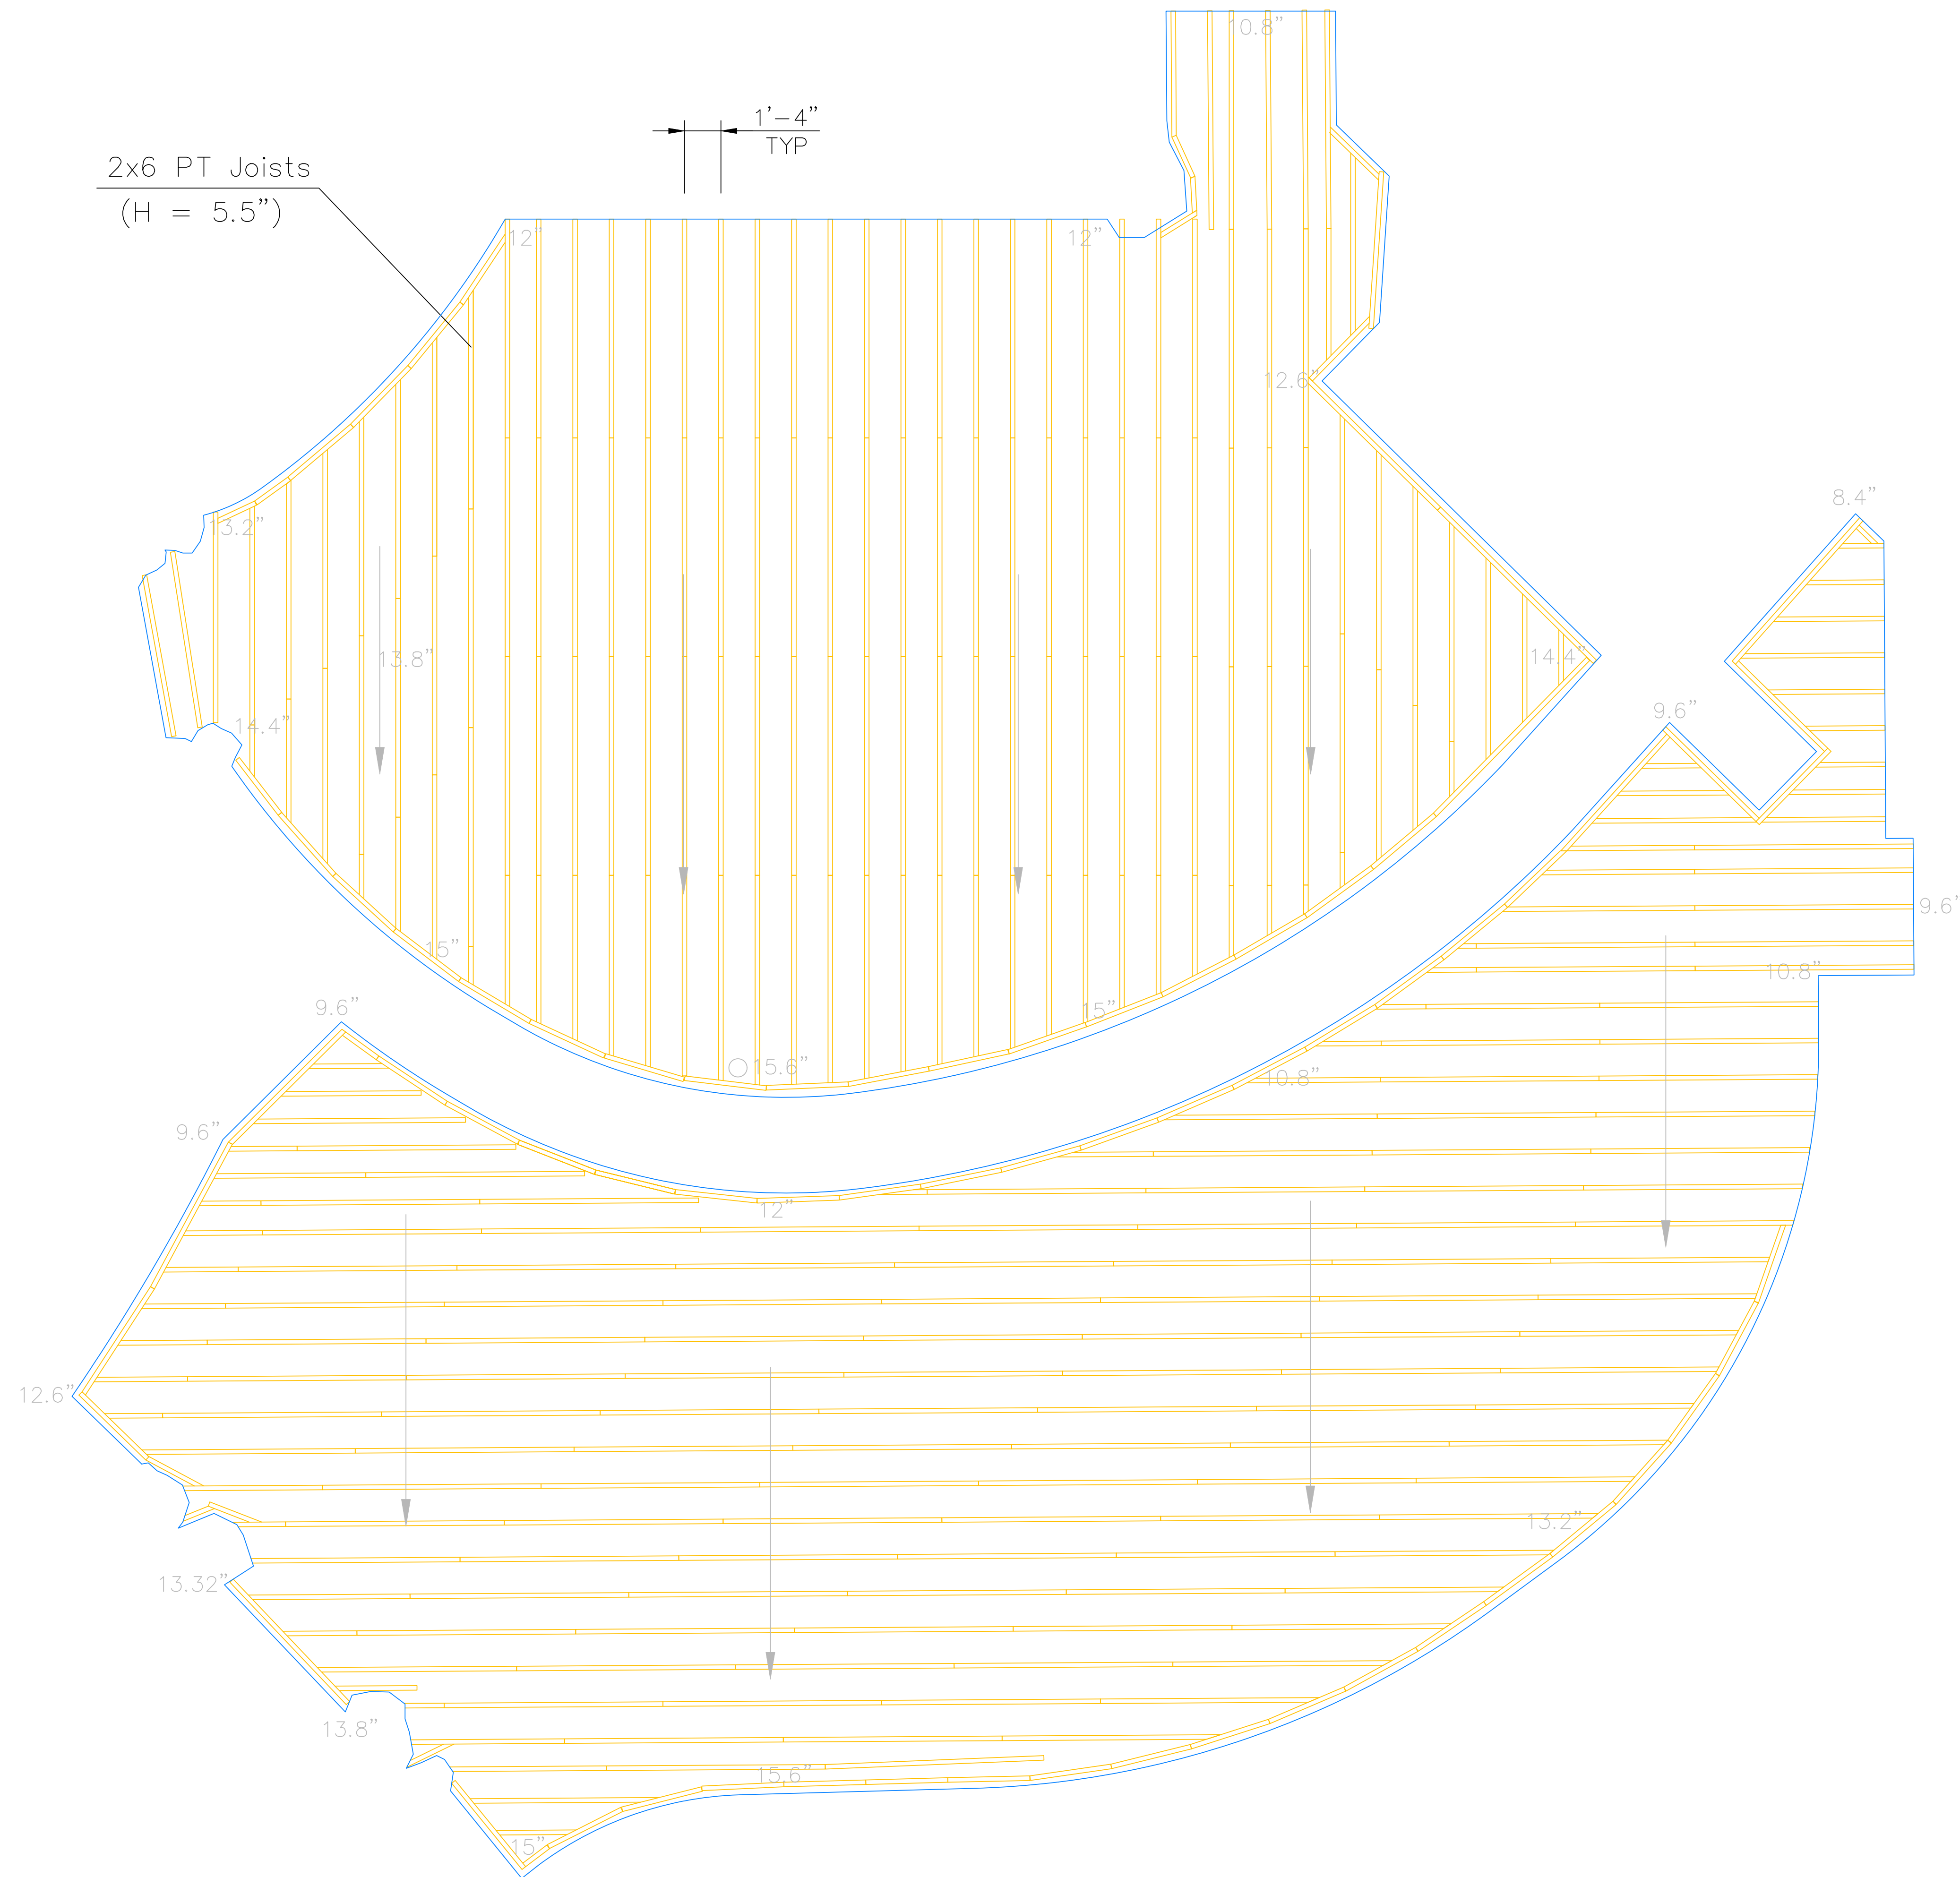

NOTES

- Buzon USA West LLC (BUW) pedestal layout plans are based on the information provided by the designer or client, and commensurately accurate. BUW is a materials supplier only. Plan areas, dimensions, edge, drain, valley, and ridge locations and elevations, and slopes are requested for the most accurate pedestal layouts and take-offs.
- Client to verify pedestal heights, quantities, and layout and advise supplier of changes, overage, or attic stock needed prior to order execution.

Buzon BC-Series

Job Number: 15-0384-03
Job Name: Rec Deck
Client reference:
Date: 02/03/16

NO.	DATE	REVISION

JOIST PLAN

Sheet No:


02



The World's Original
Screwjack Pedestal

Buzon USA West, LLC

10691 SE Jason Lane
Happy valley, OR 97086
Erik: 503-954-3336
Angie: 503-862-9172
Fax: 570-796-1743
Email: erik@buzonusawest.com
angie@buzonusawest.com
www.buzonusawest.com

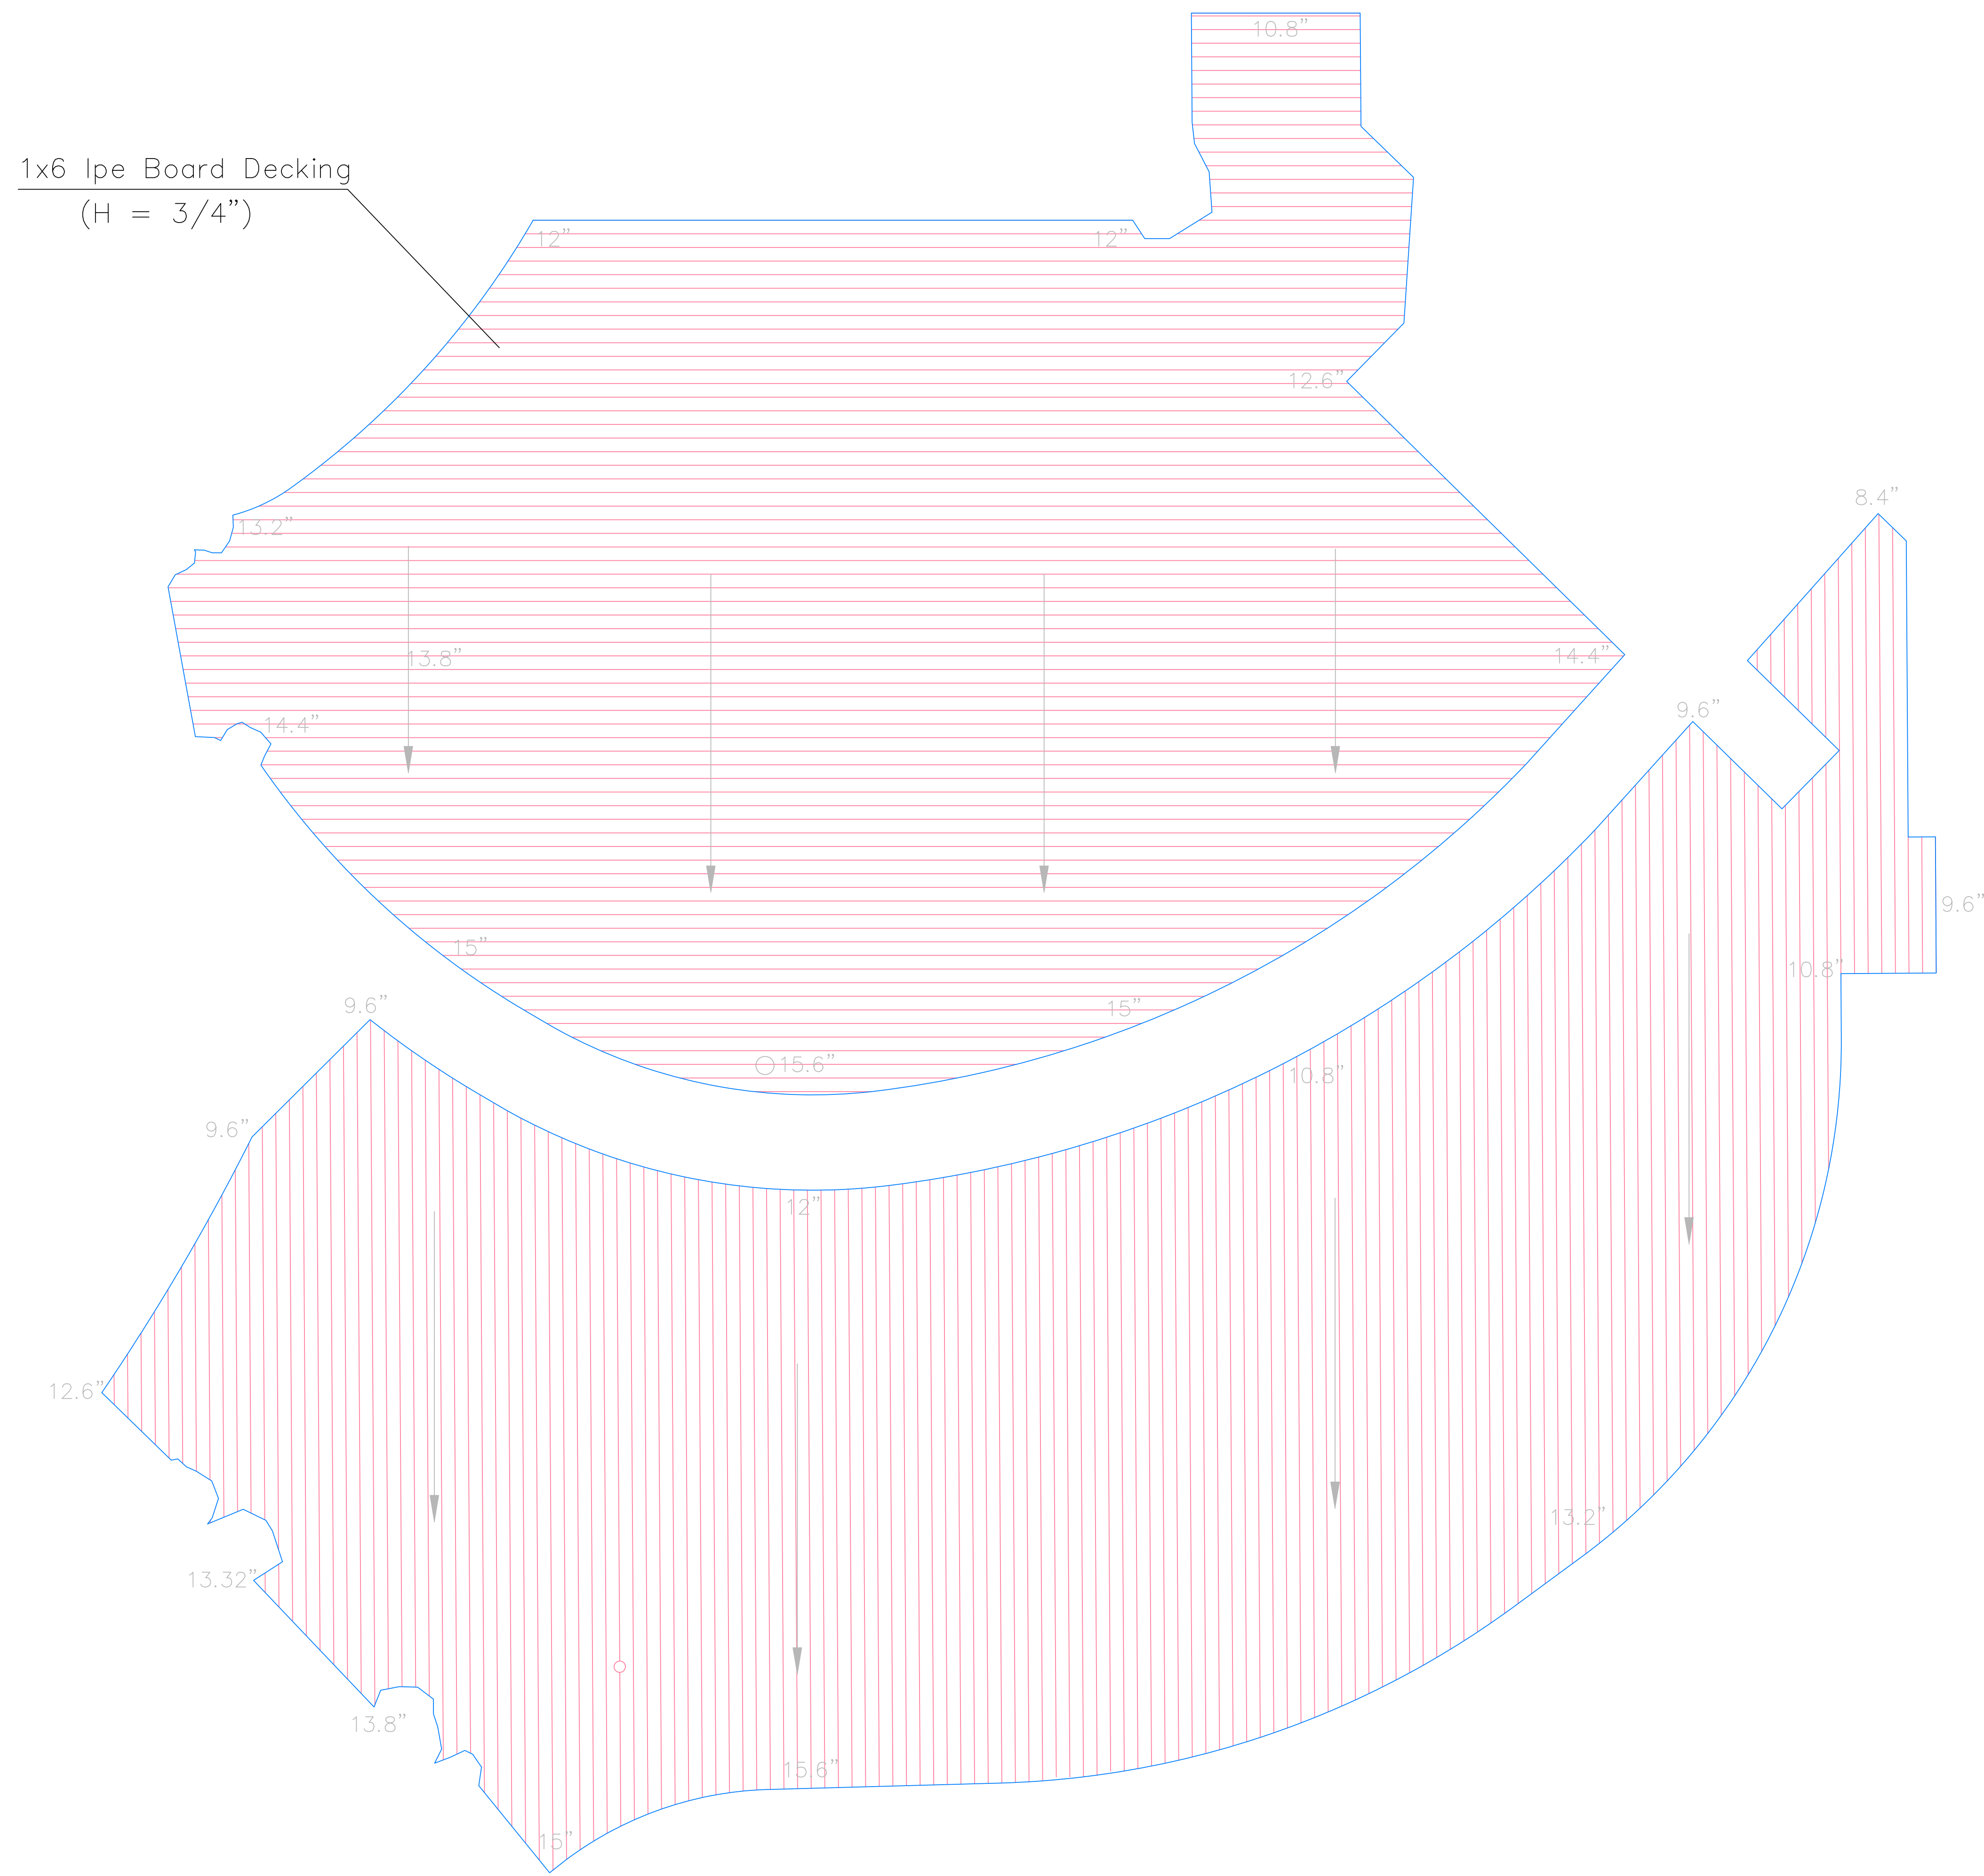

NOTES

- Buzon USA West LLC (BUW) pedestal layout plans are based on the information provided by the designer or client, and commensurately accurate. BUW is a materials supplier only. Plan areas, dimensions, edge, drain, valley, and ridge locations and elevations, and slopes are requested for the most accurate pedestal layouts and take-offs.
- Client to verify pedestal heights, quantities, and layout and advise supplier of changes, overage, or attic stock needed prior to order execution.

Buzon BC-Series

Job Number: 15-0384-03
Job Name: Rec Deck
Client reference:
Date: 02/03/16

NO.	DATE	REVISION

**BOARD-DECKING
PLAN**

Sheet No:

03




The World's Original
Screwjack Pedestal

Buzon USA West, LLC

10691 SE Jason Lane
Happy valley, OR 97086
Erik: 503-954-3336
Angie: 503-862-9172
Fax: 570-796-1743

Email: erik@buzonusawest.com
angie@buzonusawest.com
www.buzonusawest.com

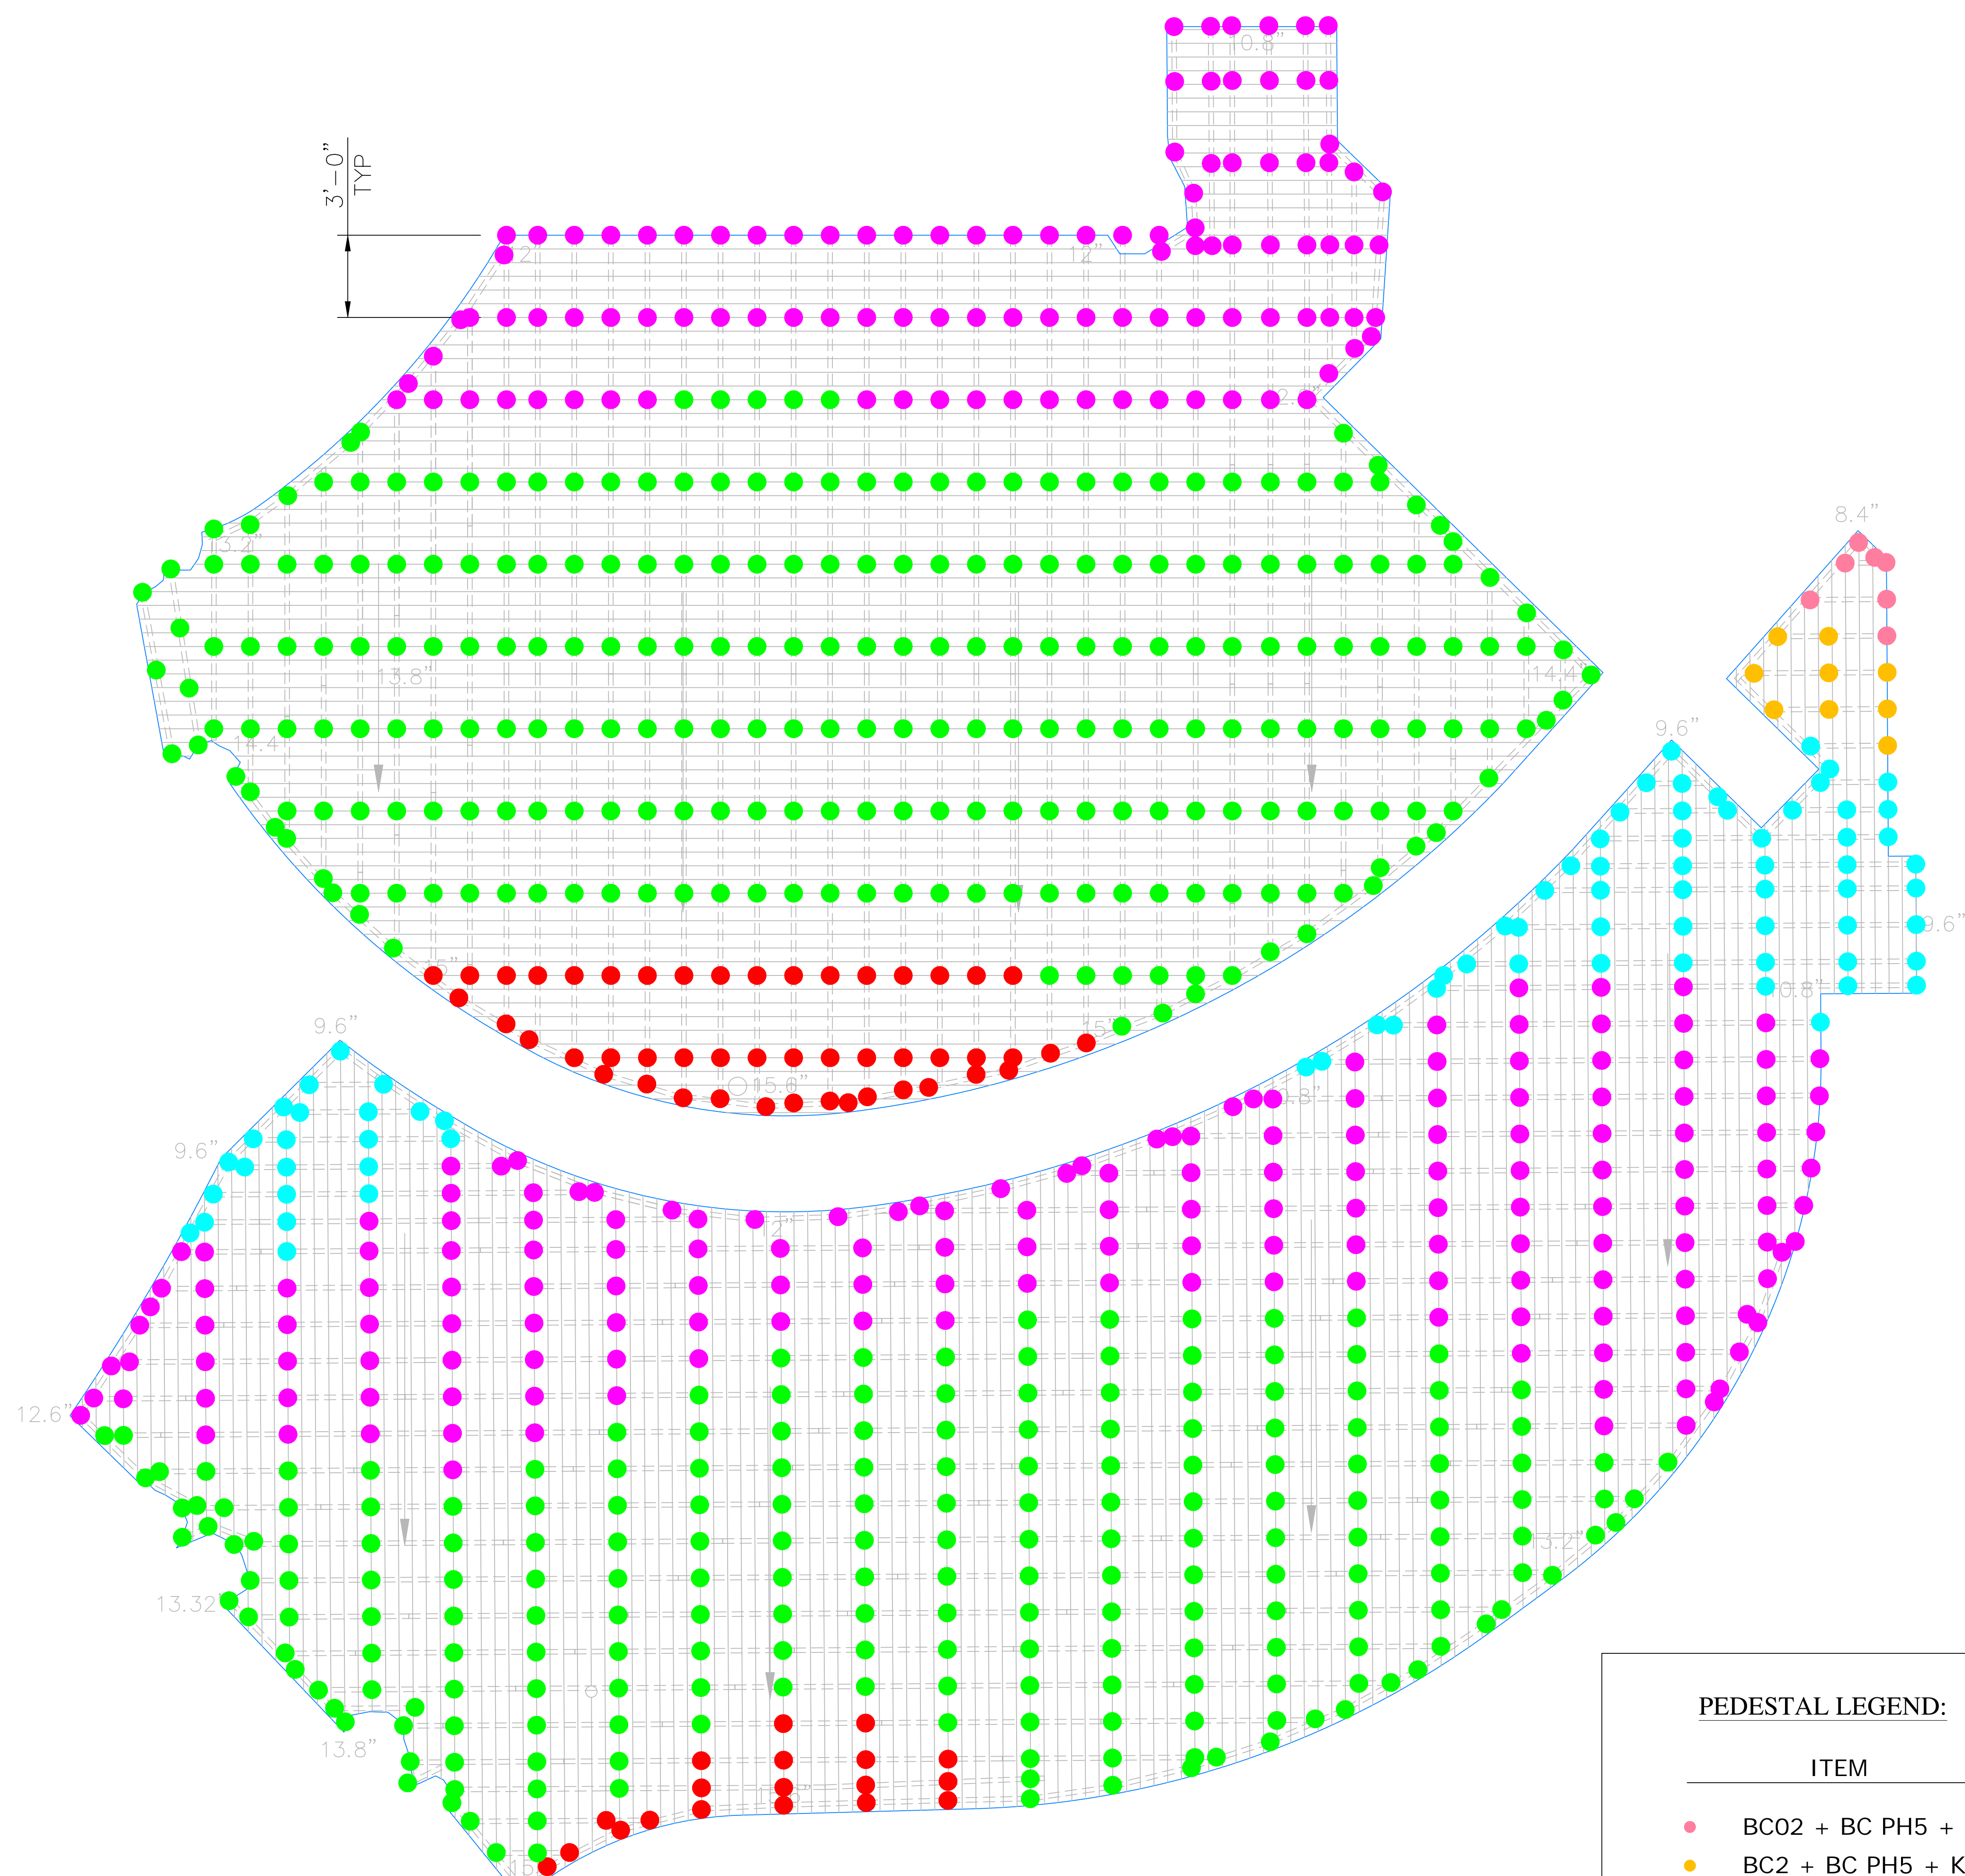

NOTES

- Buzon USA West LLC (BUW) pedestal layout plans are based on the information provided by the designer or client, and commensurately accurate. BUW is a materials supplier only. Plan areas, dimensions, edge, drain, valley, and ridge locations and elevations, and slopes are requested for the most accurate pedestal layouts and take-offs.
- Client to verify pedestal heights, quantities, and layout and advise supplier of changes, overage, or attic stock needed prior to order execution.

PEDESTAL LEGEND:		
ITEM	HEIGHT	QTY
● BC02 + BC PH5 + KIT 2	2-1/16" to 2-9/16"	7
● BC2 + BC PH5 + KIT 2	2-1/2" to 3-1/8"	9
● BC3 + BC PH5 + KIT 2	3-1/8" to 4-5/16"	78
● BC4 + BC PH5 + KIT 2	4-5/16" to 6-7/16"	279
● BC5 + BC PH5 + KIT 2	5-1/2" to 8-3/4"	460
● BC6 + BC PH5 + KIT 2	8-3/4" to 12-15/16"	68

Buzon BC-Series

Job Number: 15-0384-03
Job Name: Rec Deck
Client reference:
Date: 02/03/16

NO.	DATE	REVISION

PEDESTAL PLAN

Sheet No:

04